

STAGE 2: 23+77 - Woodland Dr. / Villa Way

- Prosecution and Progress
 - Completion Date = 6/15/19 (23+77 - 34+00)
 - Complete work up to 27+75 prior to completely closing Sonny Dr. / CTH LP intersection and CTH LP from Sonny Dr. to Woodland/Villa.
- Traffic
 - Maintain two-way traffic to Sonny Dr. from north except during storm sewer installation when CTH LP can be reduced to single lane with flaggers during the day.
 - Provide access from south to the west side businesses once Sonny Dr. to the north is closed.

STAGE 4: Ethan Dr. - CTH AP (95+30)


- Prosecution and Progress
 - Completion Date = 10/4/19
 - Work cannot begin until CTH LP is completed from USH 10 to Ethan Dr.
- Traffic
 - CTH LP from Ethan Dr. - CTH AP can be completely closed.
 - Ethan Dr. to west can be completely closed.
 - Ethan Dr. to east needs to be accessible at all times.

STAGE 3: Woodland Rd. / Villa Way - Ethan Drive

- Prosecution and Progress
 - Completion Date = 8/31/19 (Woodland Rd./Villa - 86+25)
 - Complete work to middle of Ethan Dr.
 - Work cannot begin until CTH LP is completed to north side of Community Way (except storm sewer).
- Traffic
 - Closed to thru traffic from south side of Woodland/Villa to Manitowoc Rd.
 - Manitowoc Rd. & CTH LP from Manitowoc Rd. to Ethan Dr. can be completely closed.
 - Maintain local access & two way traffic across CTH LP @ Woodland/Villa.
 - Ethan Dr. to east always accessible.
 - Maintain access to Ethan Dr. from north.
 - Ethan Dr. to west can be completely closed.

STAGE 1: USH 10/STH 114 Intersection - 23+77


- Prosecution and Progress
 - 21 calendar days to complete all work.
 - Must be completed before all other work begins.
 - Construct temp. driveway connection between fire dept. & Harrison Utilities prior to closing fire dept. driveway.
- Traffic
 - USH 10 WB driving lane & median to be closed.
 - CTH LP from USH 10/STH 114 intersection to 23+77 can be completely closed.

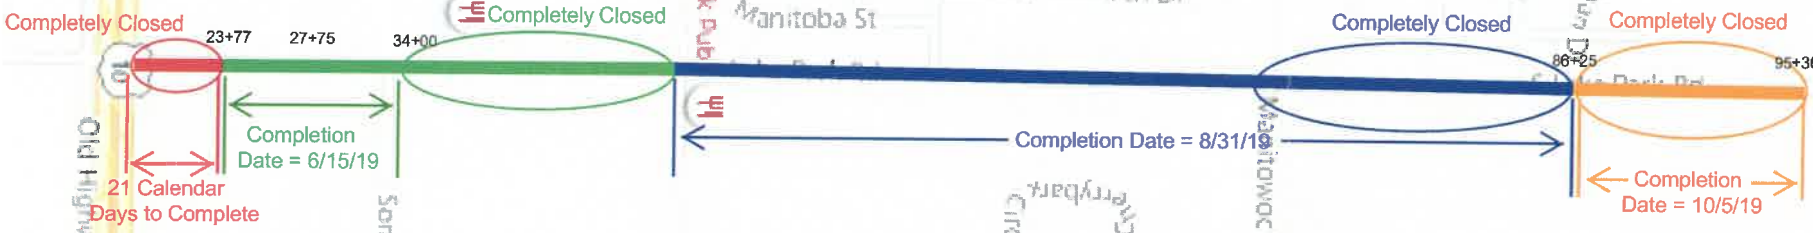

PROGRESS SCHEDULE

Project I.D. 4992-00-57	Project Description CTH LP, USH 10/STH 114 to CTH AP, City of Menasha	County Calumet	Road CTH LP	Contractor Vinton Construction Company
Contract Time <input type="checkbox"/> Working Days <input checked="" type="checkbox"/> Calendar Days	Or Completion Date Of October 4, 2019	Estimated Start Date April 1, 2019	Estimated Completion Date October 4, 2019	Prepared By Jerry Franklin - Vinton Construction Company
				Date December 18, 2018

- When required by the contract, the contractor shall submit a copy of the Progress Schedule to the District Construction Section prior to beginning work, preferably at or prior to the preconstruction conference. At any time the work becomes significantly behind schedule, the Contractor should submit a revised schedule if requested by the engineer.
- Bar graphs shall be drawn chronologically in the sequence the work will be performed to depict the progress schedule. On working day contracts, the controlling items must be defined.

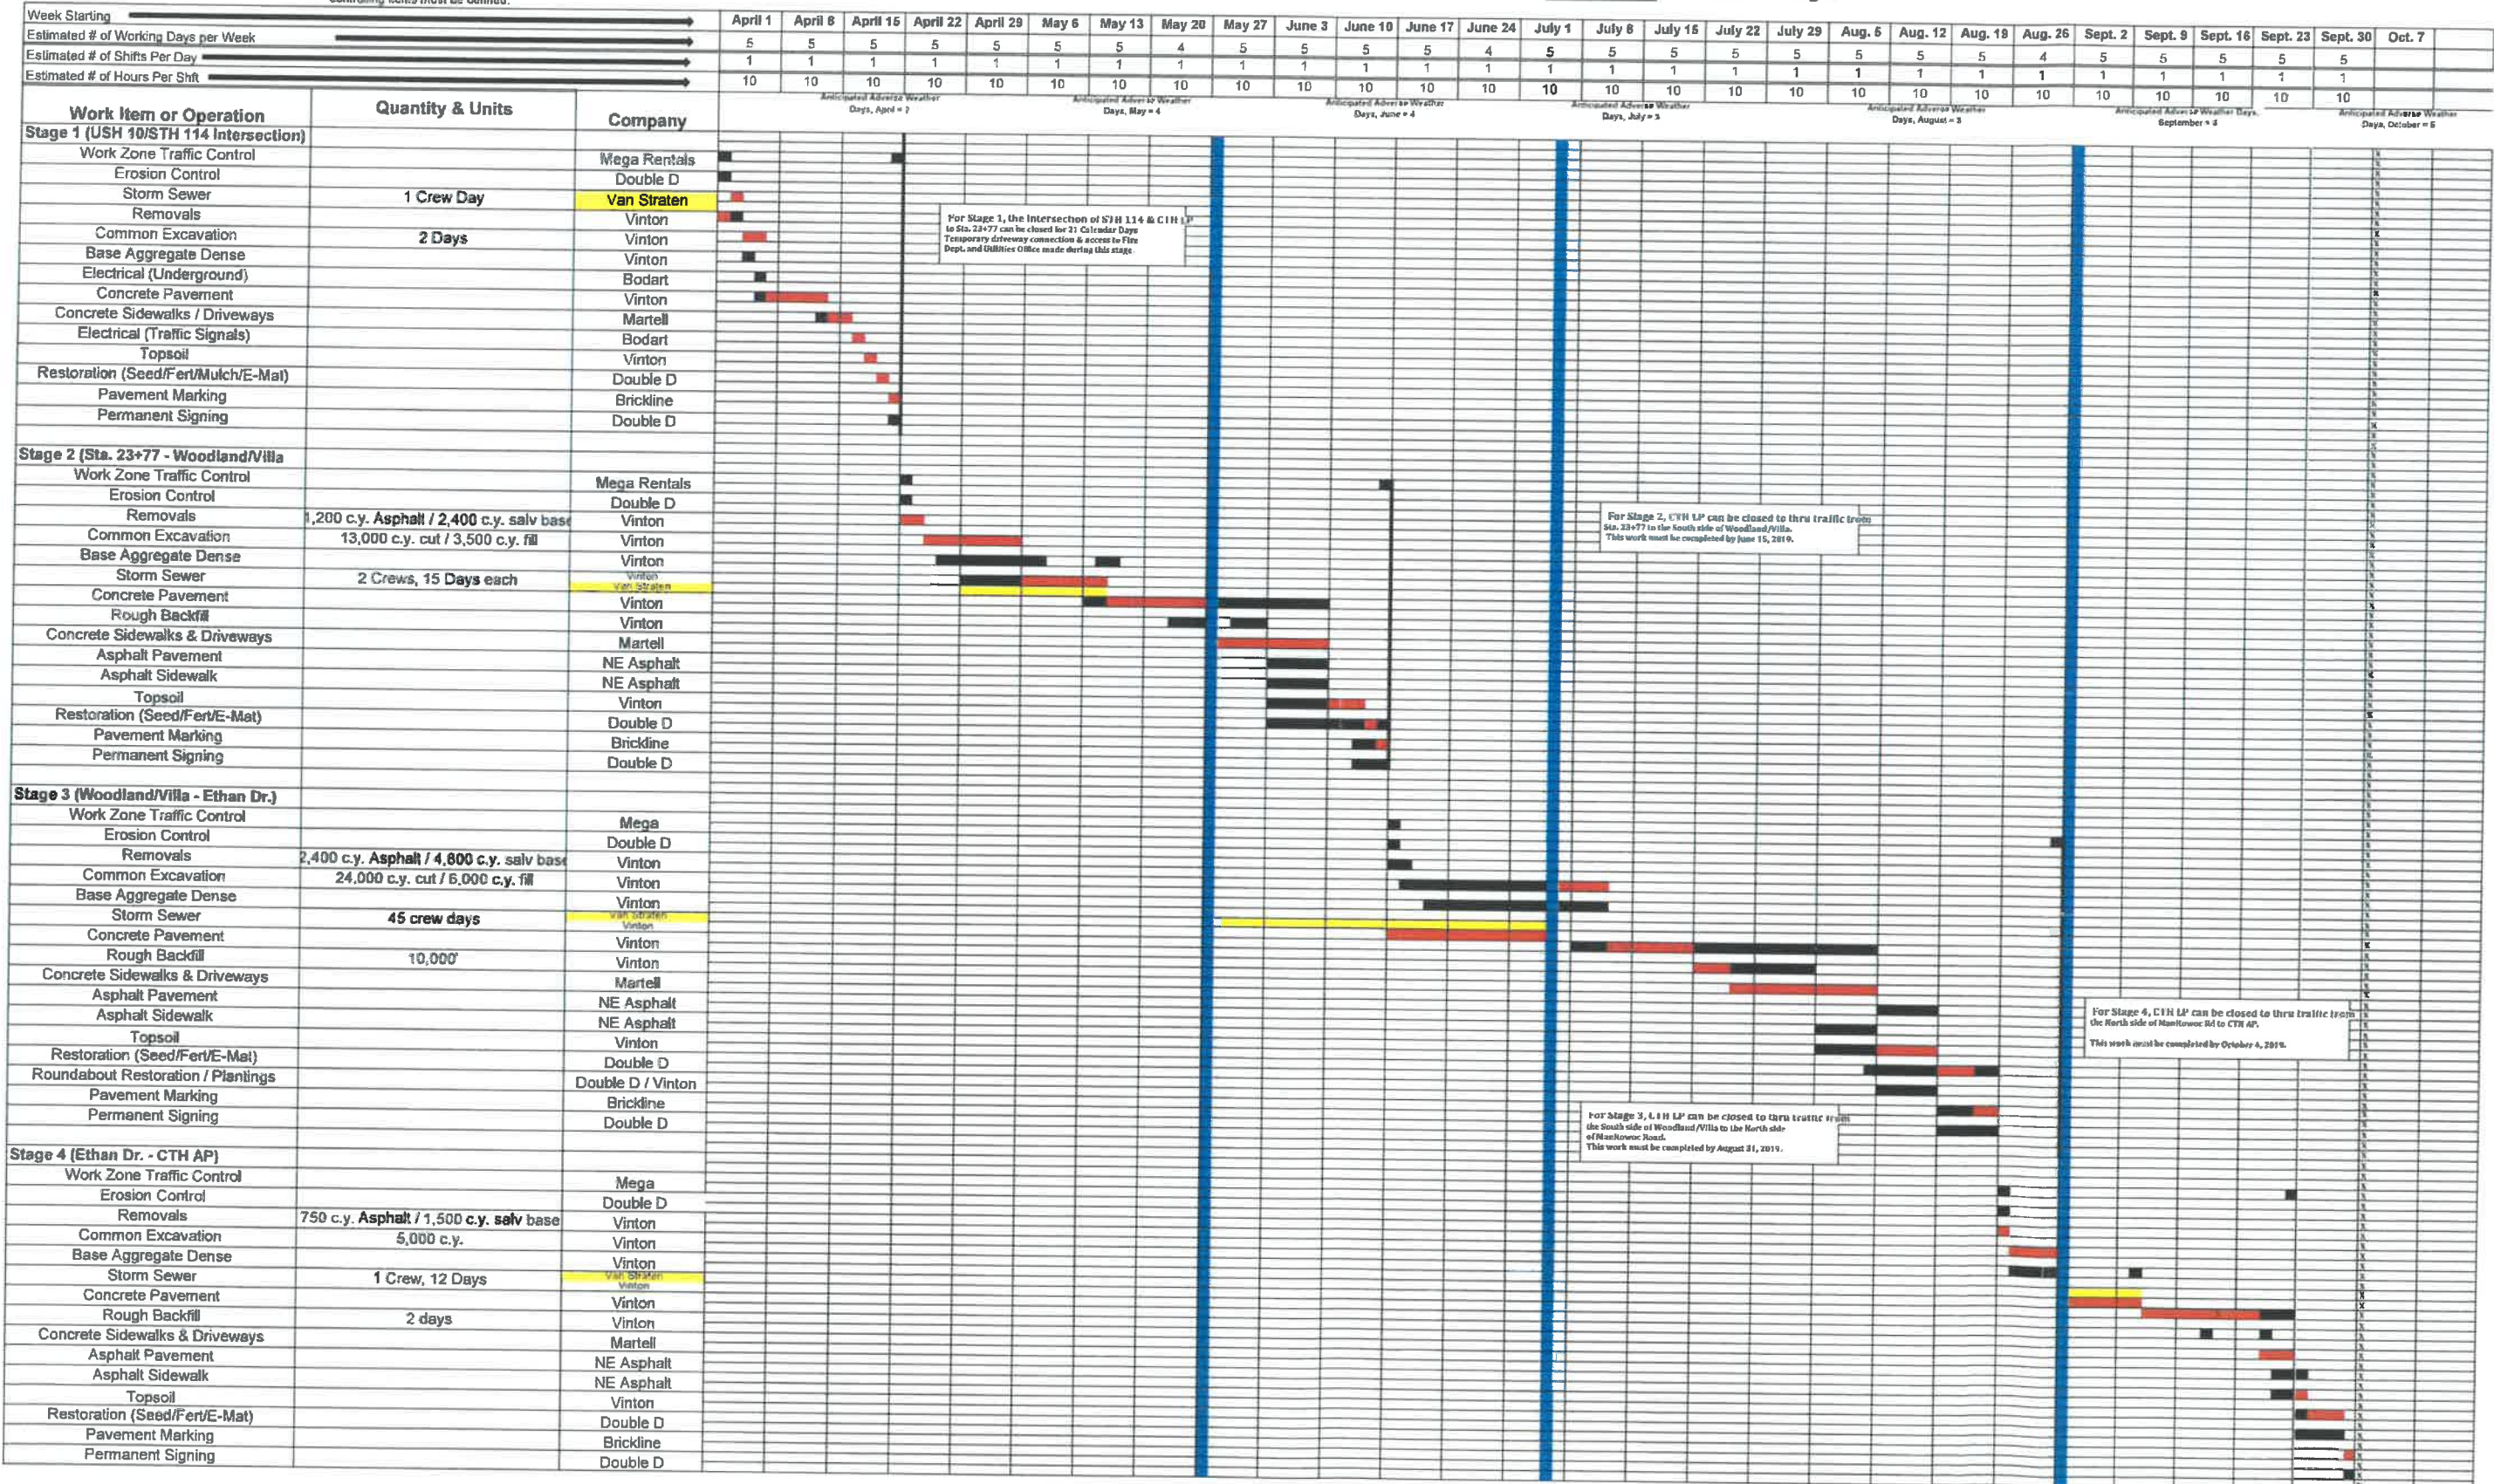

ATTACHMENT B